


Borůvka

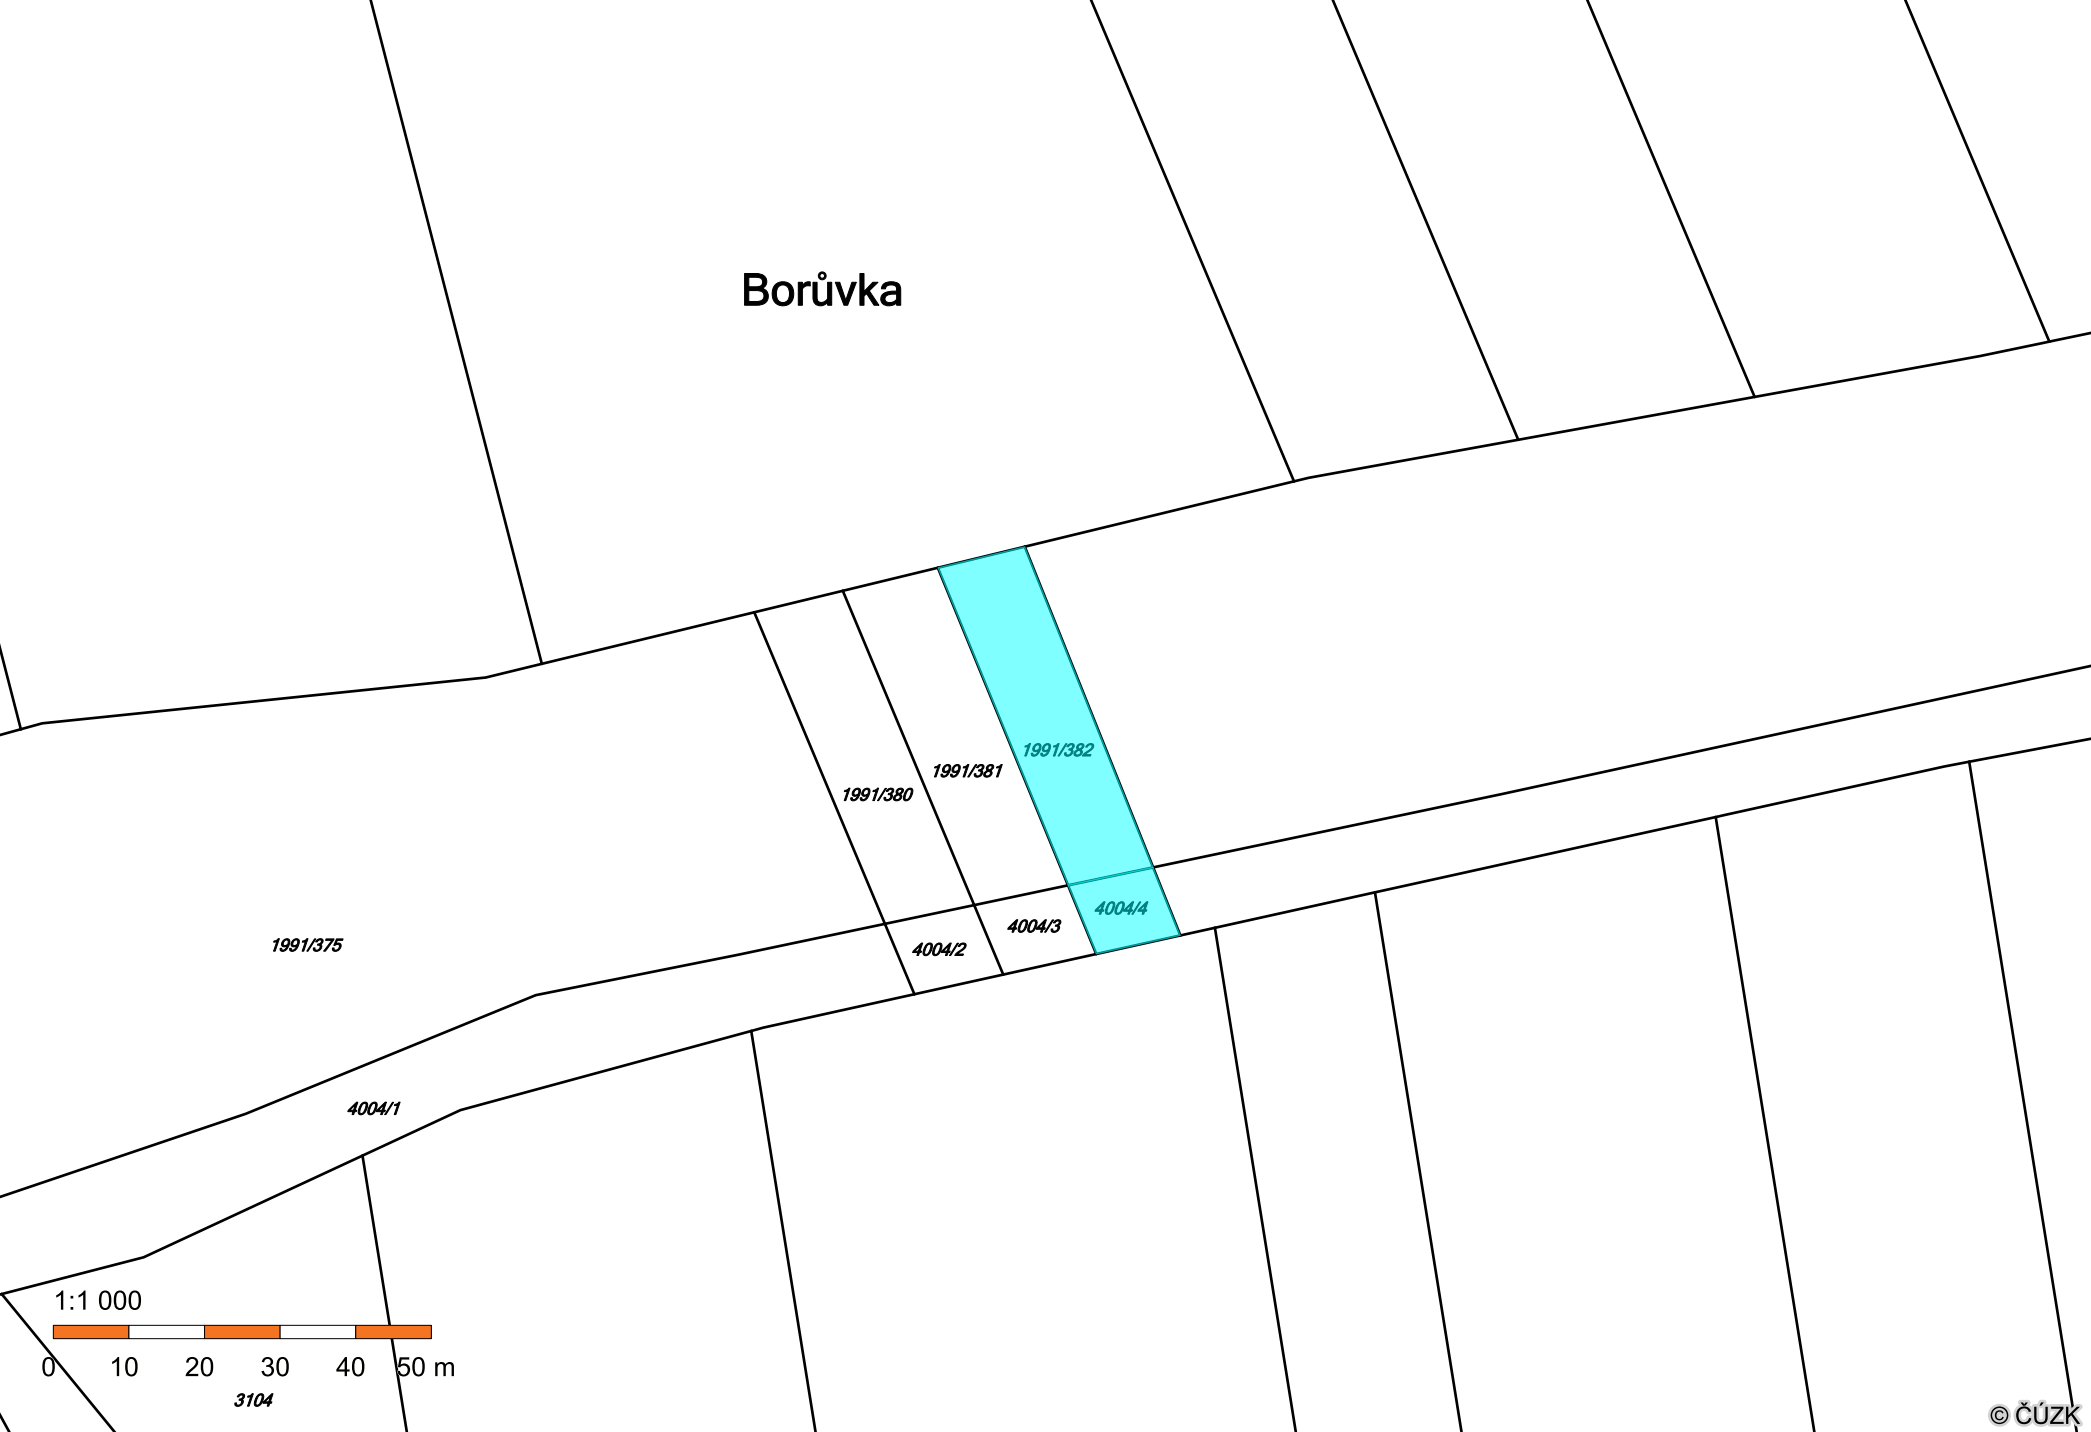

1991/375

1991/380

1991/381

1991/382

4004/1

4004/2

4004/3

4004/4

1:1 000



0 10 20 30 40 50 m

3104